




**STANDARD 'K' BARRIER**

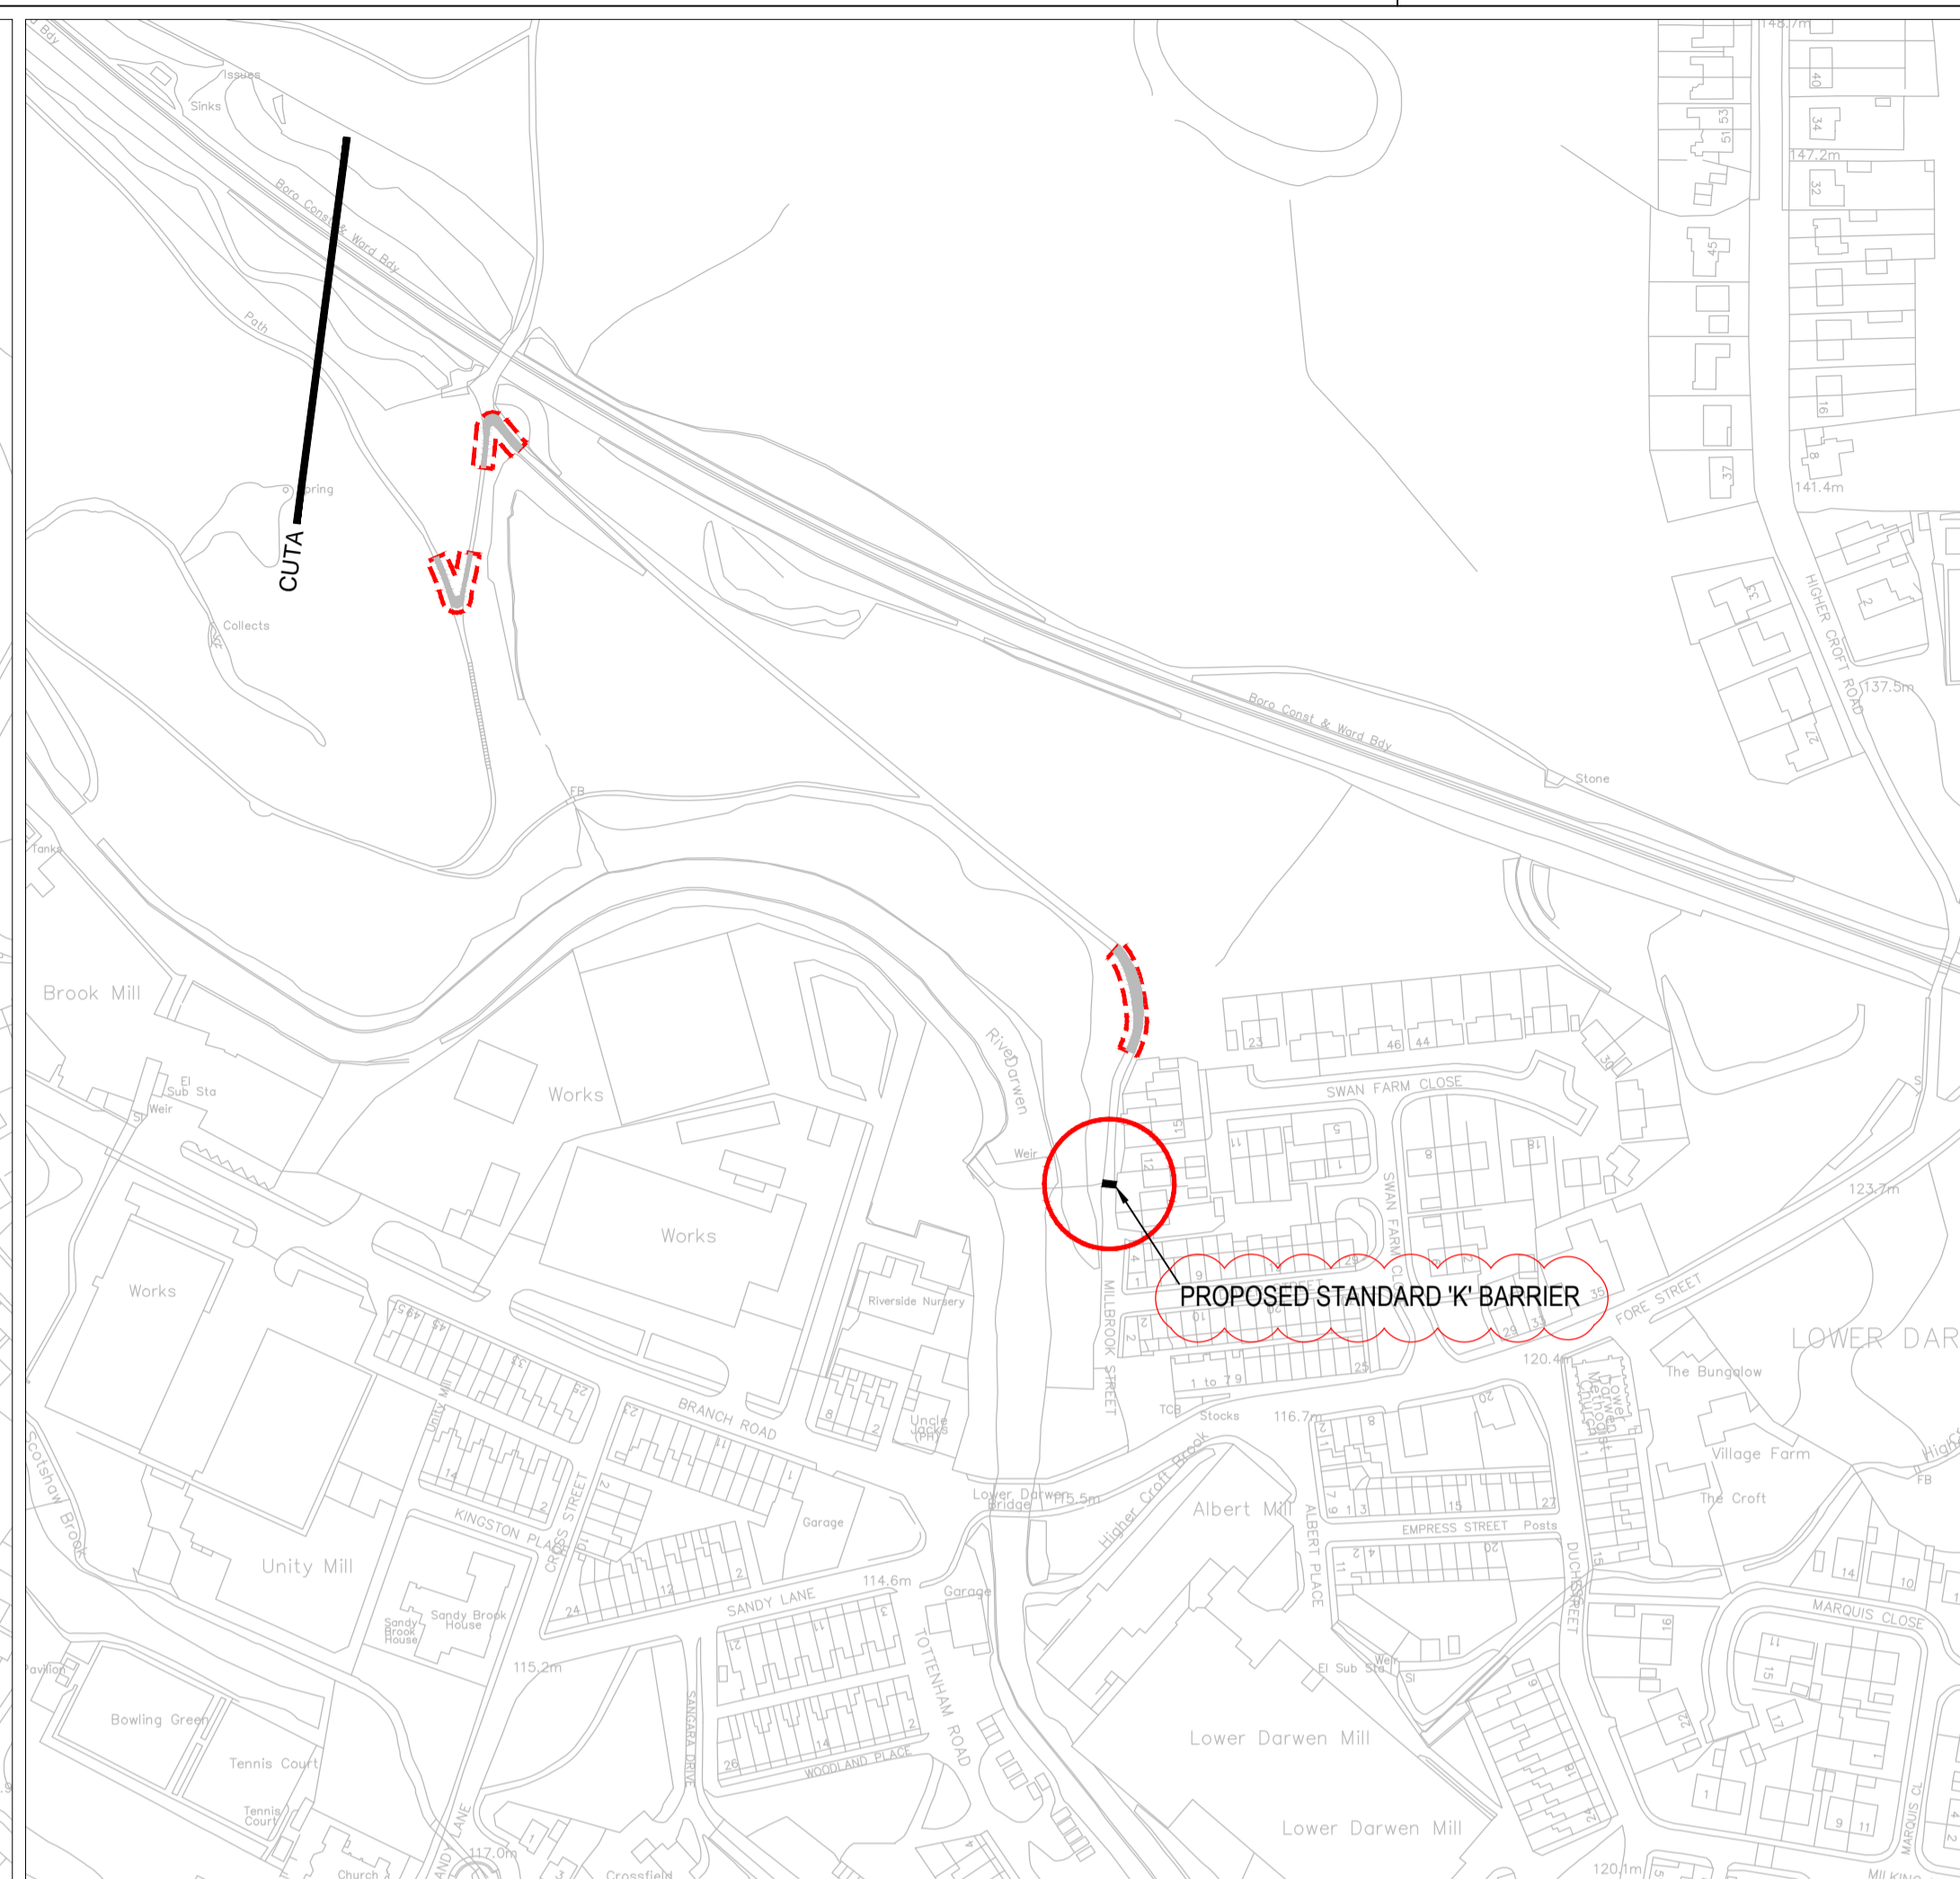

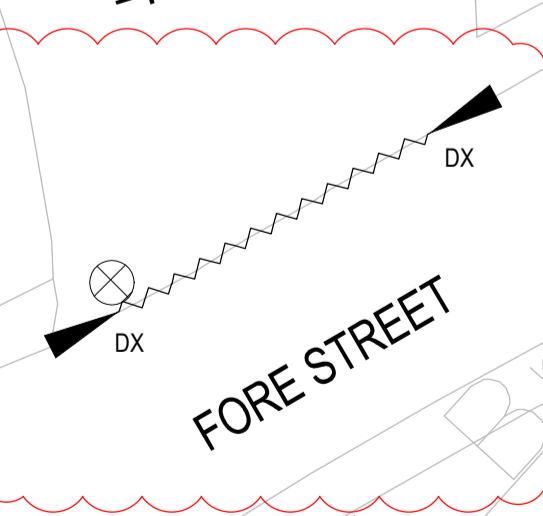

**PROPOSED STANDARD 'K' BARRIER**

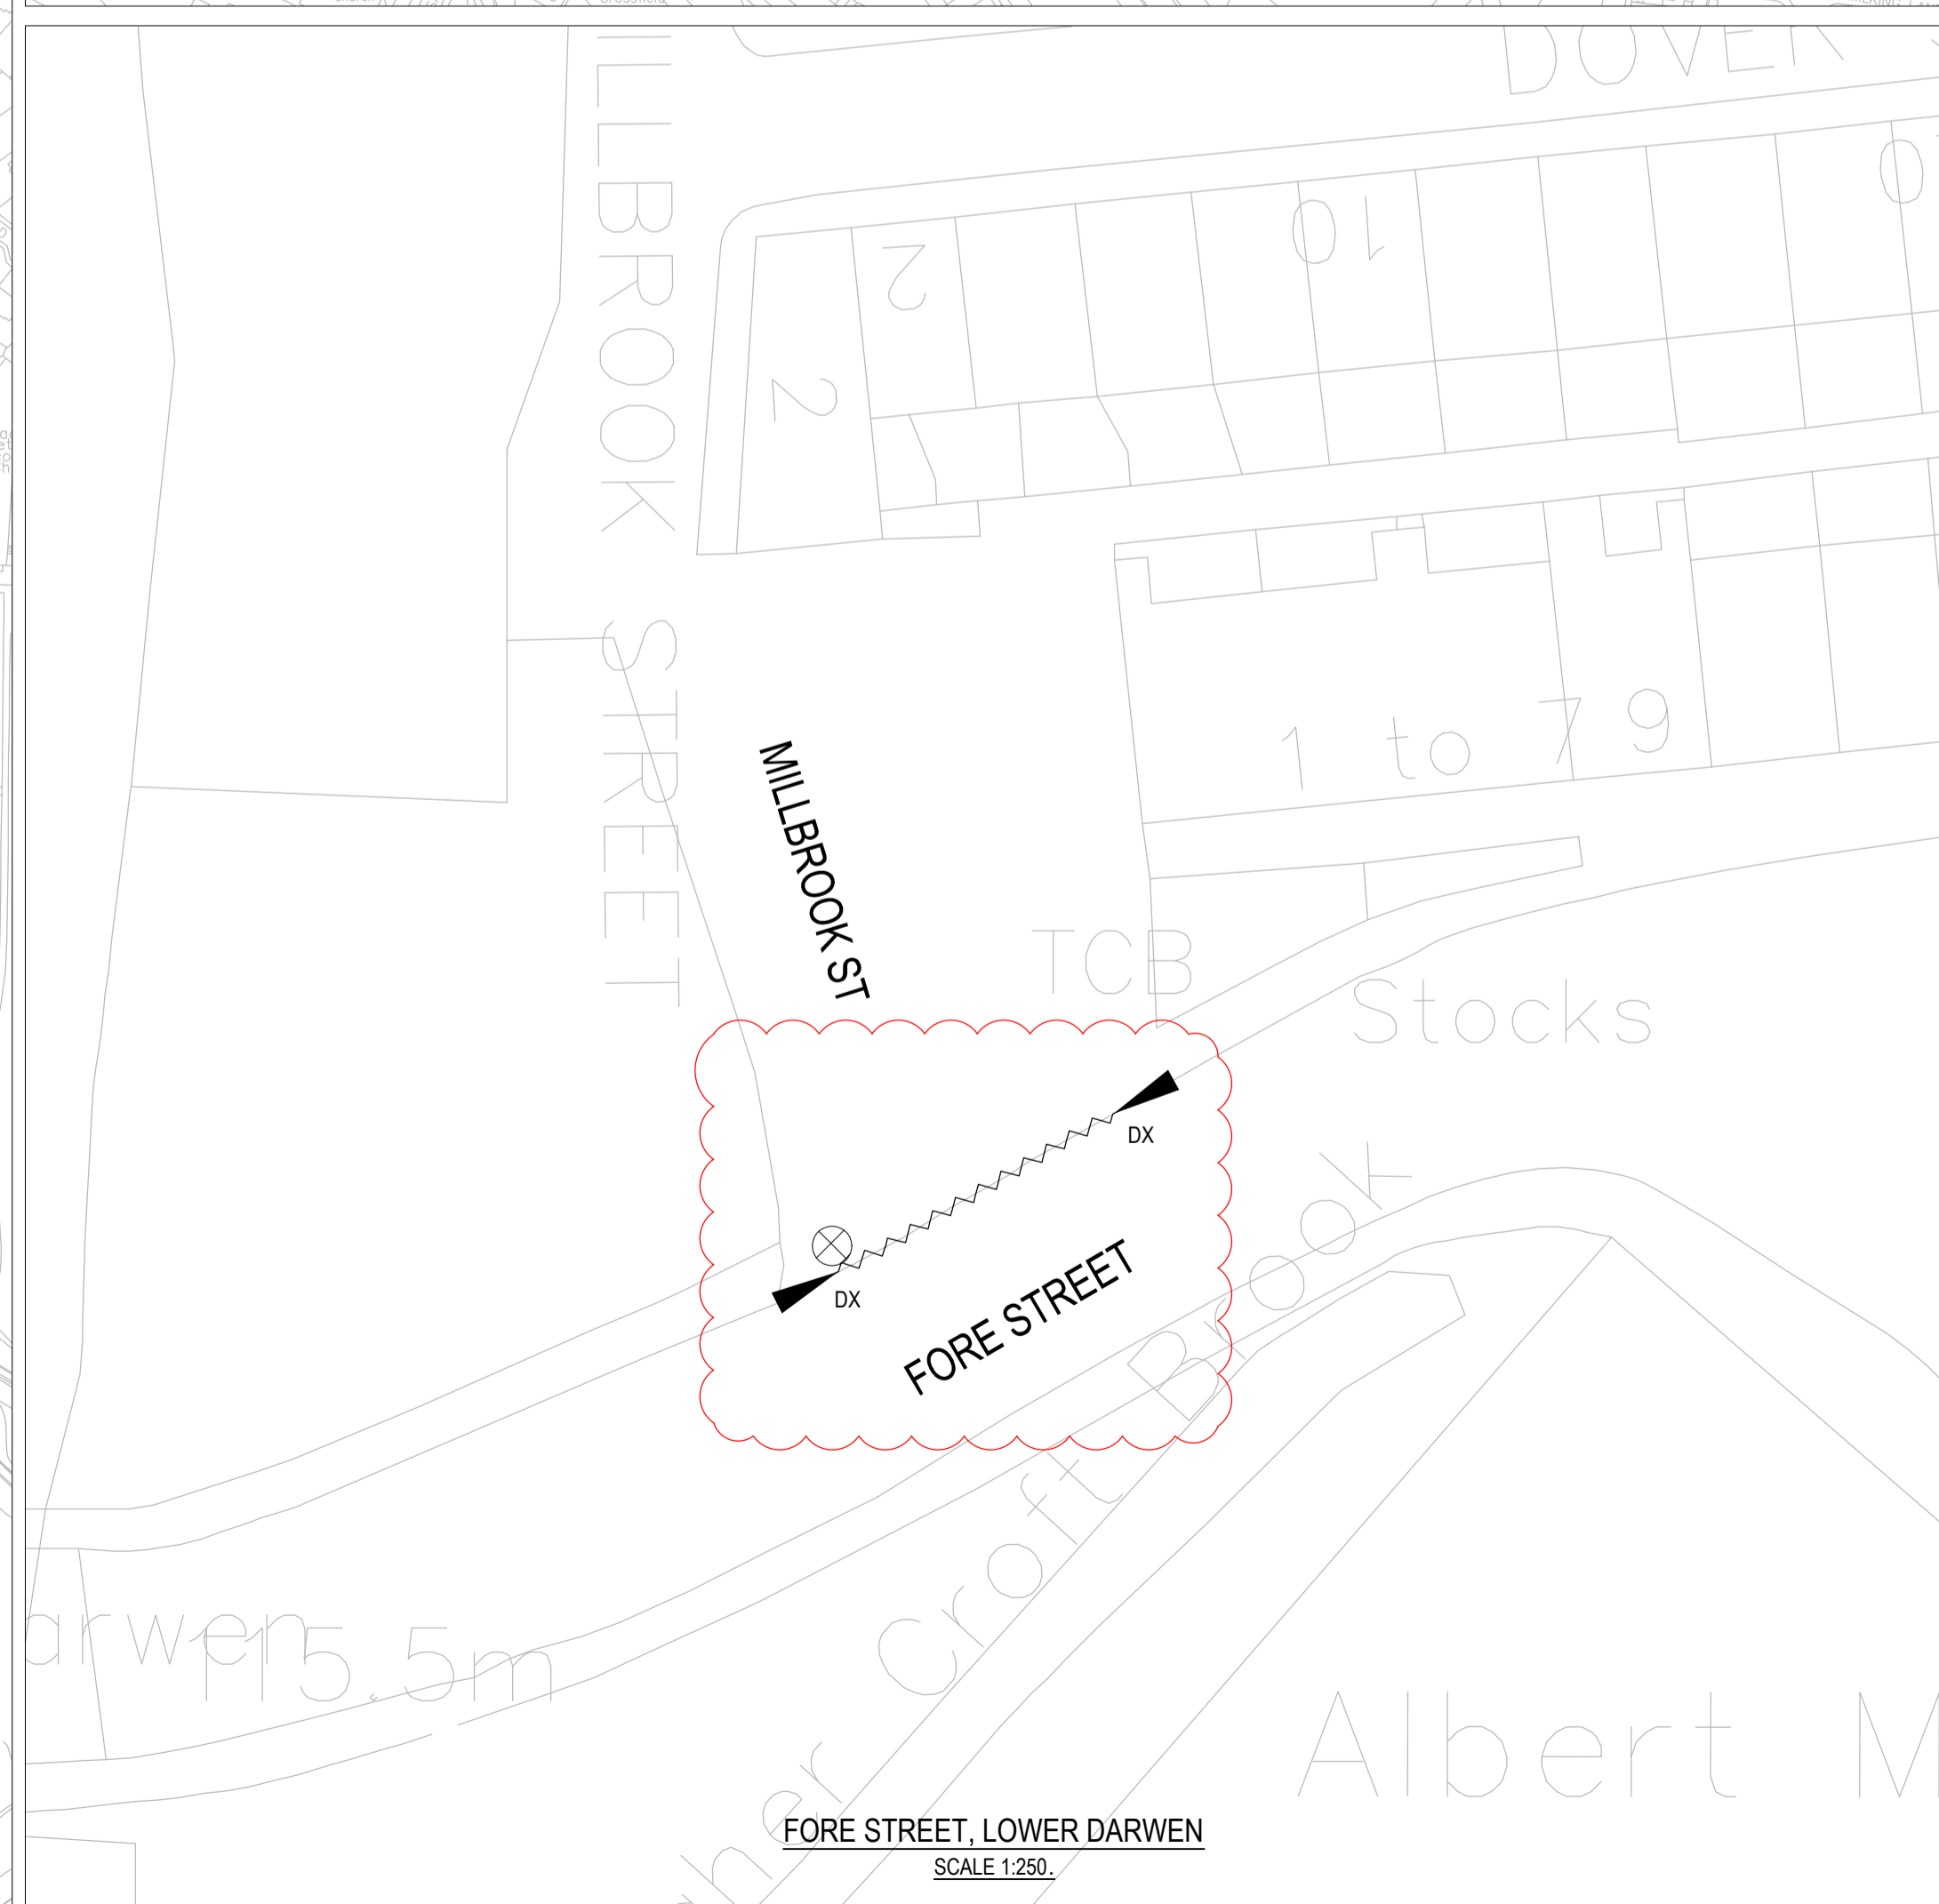


**NOTES:-**

1. THIS DRAWING IS TO BE READ IN CONJUNCTION WITH ALL OTHER RELEVANT DRAWINGS. ANY DISCREPANCIES, ERRORS OR OMISSIONS, ARE TO BE BROUGHT TO THE ATTENTION OF CAPITA.
2. ALL DIMENSIONS TO BE CHECKED BEFORE COMMENCEMENT OF WORKS ON SITE.
3. ALL DIMENSIONS IN MILLIMETRES UNLESS OTHERWISE STATED.
4. ALL ABOVE GROUND TRAFFIC SIGNAL EQUIPMENT TO BE REMOVED BY OTHERS.

 APPLY TACK COAT 15mm DEPTH AC 6 MED SURF 160/220 TO EN13108-1:2006. BLACK COLOURED THERMOPLASTIC SURFACING MATERIAL AGGREGATE TO BE 100% BLACK GRANITE AGGREGATE (PSV 60+) WITH TYPICAL AGGREGATE ABRASION VALUE 1.4 (APV).

 POTHOLE REPAIR TRIM EDGES, TACK COAT EXISTING CARRIAGEWAY AND REGULATE WITH AC20 BIN 160 / 220 BINDER MATERIAL LAID IN TWO COURSES, AVERAGE DEPTH 80mm, PROVIDE AND LAY 20mm DEPTH OF AC6 MED SURF 160 / 220 TO EN13108-1:2006.

 DX EXISTING KERBS TO BE TAKEN UP. PROVIDE 2 No. TAPERS AND REQUISITE NUMBER OF 125x150 BULLNOSED KERBS WITH 0mm FACE.

C01	CONSTRUCTION	DR	APN	MAE	NOV 15
P01	ISSUED FOR PRICING	DR	APN	MAE	AUG 15
REV	DESCRIPTION	DRAWN	CHK	APP	DATE

**CAPITA**  
 CASTLEWAY HOUSE  
 17 PRESTON NEW ROAD  
 BLACKBURN  
 BB2 1AU  
 TEL: (01254) 273000  
 FAX: (01254) 273559  
 www.capita.co.uk

status **CONSTRUCTION**

client **BLACKBURN WITH DARWEN B.C. TOWN HALL BLACKBURN BB1 7DY**



project title **WEAVERS WHEEL Ph1 2014\_15 WORKS PACKAGE 1**

drawing title **PROPOSED FOOTWAY CONSTRUCTION**

scale @ A1	designed by	drawn by	checked by	approved by	date drawn
AS SHOWN	DR	DR	APN	MAE	OCT 15

project no. **CS076063-01**

drawing no. **H-076063-01-1101-0004** revision **C01**

Do Not Scale From This Drawing

RIVER DARWEN PARKWAY  
SCALE 1:2000

FORE STREET, LOWER DARWEN  
SCALE 1:250

THIS DRAWING IS COPYRIGHT TO CAPITA SERVICES LIMITED. IT SHALL NOT BE USED WITHOUT PERMISSION FOR ANY PURPOSE. REPRODUCTION IS ONLY PERMITTED BY PRIOR APPROVAL.